


- LEGEND**
- PROPERTY LINE
 - TOPOGRAPHIC CONTOUR
 - SURFACE WATER AND SEDIMENT SAMPLE LOCATION
 - SEEP LOCATION WHERE CARBON BAGS WERE INSTALLED
 - SURFACE WATER SAMPLE LOCATION
 - INDICATES FLOW DIRECTION

- REFERENCE(S)**
1. BASE MAP FROM DIGITAL CAD FILE 13089-051713 DWG, SHEET 1 OF 36, ENTITLED "GENERAL LOCATION MAP AND SHEET KEY," DATED APRIL 12, 2011 (REVISED AUGUST 5, 2015), PREPARED BY VARGO ASSOCIATES.
 2. HORIZONTAL DATUM: NAD83; VERTICAL DATUM: NAVD83.
 3. SOUTHERN PORTION OF MILLSTONE RIVER DIGITIZED FROM 2007-2008 HIGH RESOLUTION AERIAL PHOTOGRAPH PROVIDED BY NEW JERSEY DEPARTMENT OF ENVIRONMENTAL PROTECTION (NJDEP).

CLIENT WYETH HOLDINGS LLC AMERICAN CYANAMID SUPERFUND SITE BRIDGEWATER TOWNSHIP, NEW JERSEY		
PROJECT		
TITLE SURFACE WATER AND SEDIMENT SAMPLE LOCATIONS		
CONSULTANT	YYYY-MM-DD	2019-05-12
DESIGNED	JAS	
PREPARED	GLS	
REVIEWED	PLL	
APPROVED	SOM	
PROJECT NO	CONTROL	REV
1772614	0005-010	0
		FIGURE
		9

\\nas101\proj\172614\172614_0005-011.dwg Plot Date: 2/20/2020 11:58:17 AM User: jason.l... 172614_0005-011.dwg Plot Date: 2/20/2020 11:58:17 AM User: jason.l...

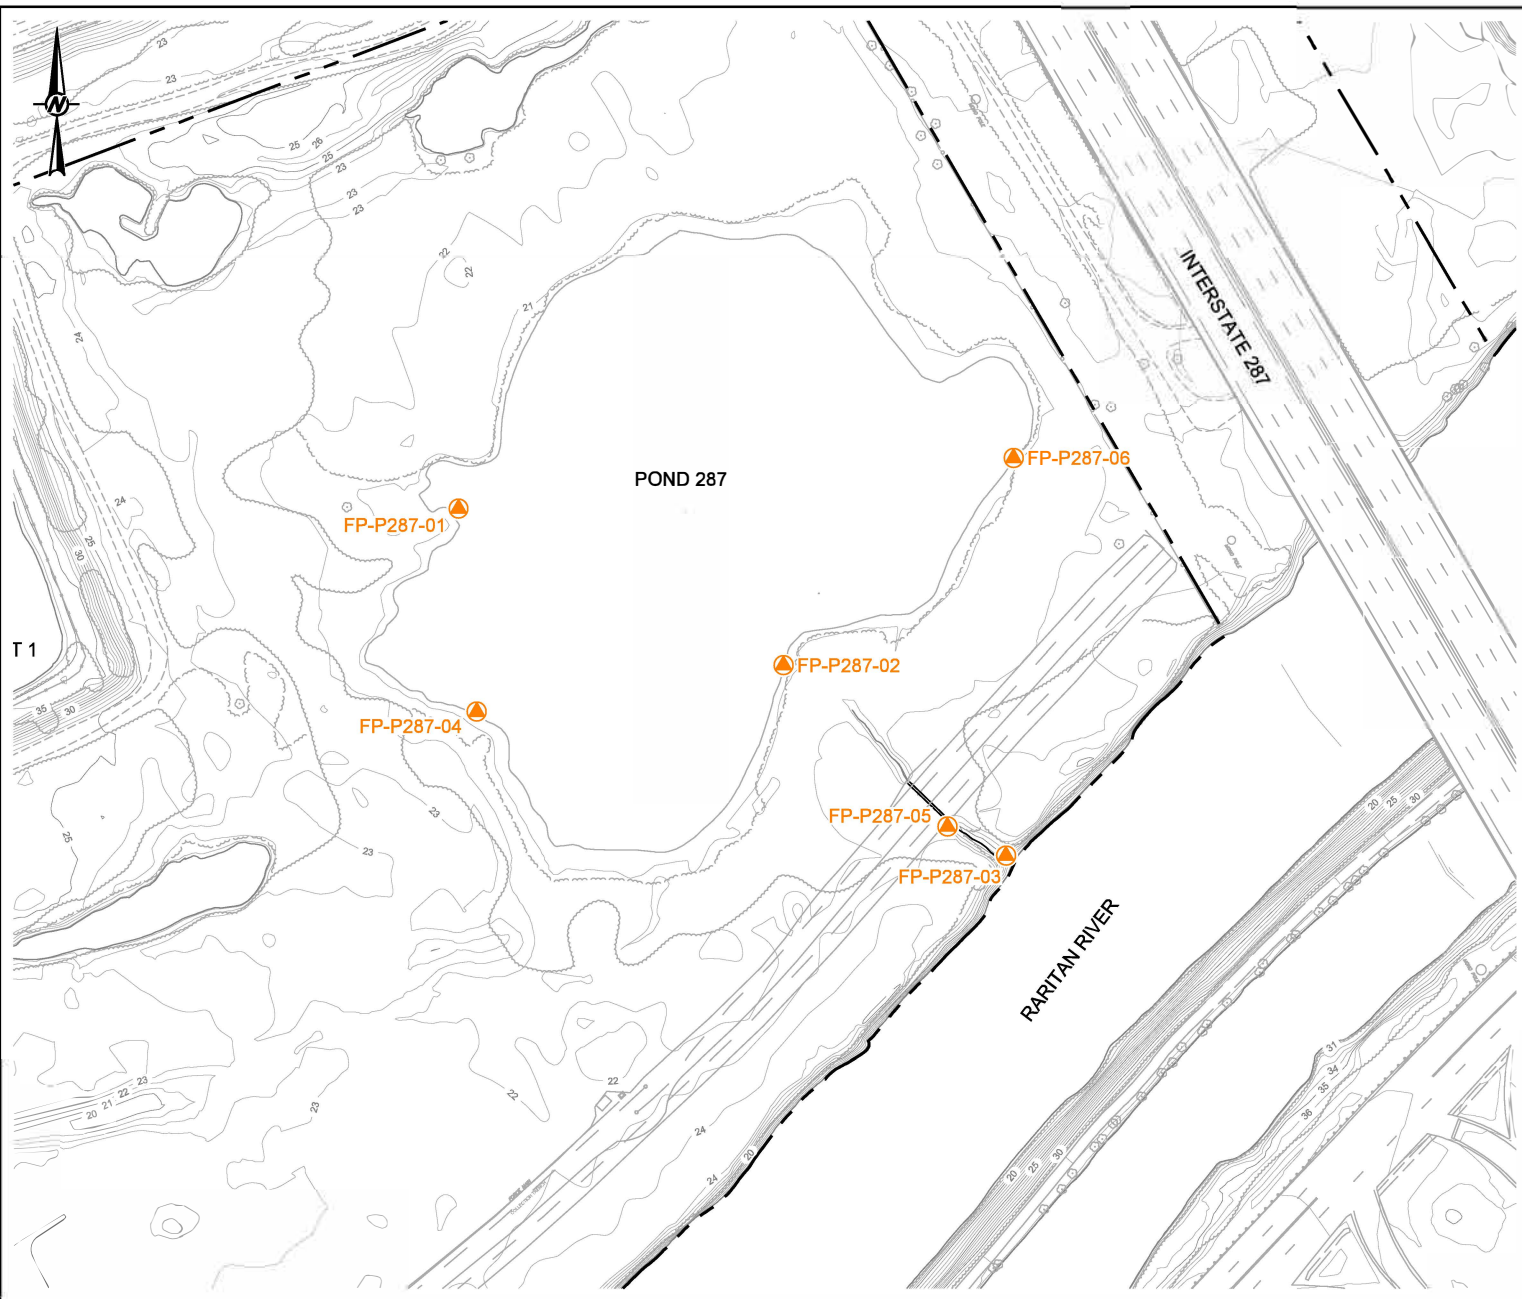

LEGEND



POND 287 SAMPLE LOCATION

REFERENCE(S)

1. BASE MAP FROM DIGITAL CAD FILE: AM_CYAN-04-12-11.DWG, SHEET 1 OF 38, ENTITLED "GENERAL LOCATION MAP AND SHEET KEY," DATED APRIL 12, 2011, PREPARED BY VARGO ASSOCIATES.



CLIENT
WYETH HOLDINGS LLC.
AMERICAN CYANAMID SUPERFUND SITE
BRIDGEWATER TOWNSHIP, NEW JERSEY

TITLE
POND 287 SURFACE WATER SAMPLE LOCATIONS

CONSULTANT	YYYY-MM-DD	2020-03-31
	DESIGNED	JAS
	PREPARED	GLS
	REVIEWED	PLL
	APPROVED	ACK



PROJECT NO. 1772614	CONTROL 0005-011	REV. 0	FIGURE 10
------------------------	---------------------	-----------	--------------